


CUADRO DE REPLANTEO		
PUNTO	X	Y
01	529656,9067	4779724,6711
02	529656,4675	4779723,4475
03	529656,2142	4779722,7416
04	529655,2852	4779720,1532
05	529655,0918	4779719,6145
06	529657,5103	4779719,2484
07	529656,4072	4779718,5819
08	529659,7880	4779718,4309
09	529662,0658	4779717,6134
10	529664,3435	4779716,7959
11	529666,6213	4779715,9784
12	529668,8990	4779715,1609
13	529671,1767	4779714,3434
14	529673,4545	4779713,5259
15	529675,7322	4779712,7084
16	529678,0100	4779711,8909
17	529680,2877	4779711,0734
18	529682,5654	4779710,2559
19	529684,8432	4779709,4384
20	529687,1209	4779708,6209

CUADRO DE REPLANTEO		
PUNTO	X	Y
21	529689,3987	4779707,8034
22	529691,6764	4779706,9859
23	529693,9541	4779706,1684
24	529696,2319	4779705,3509
25	529698,5096	4779704,5334
26	529698,1617	4779703,5958
27	529700,5957	4779703,1983
28	529703,0289	4779702,8009
29	529705,2886	4779701,9347
30	529707,5482	4779701,0685
31	529709,8079	4779700,2022
32	529712,0675	4779699,3359
33	529714,3272	4779698,4697
34	529716,5868	4779697,6034
35	529717,7909	4779697,1419
36	529718,8162	4779699,8004
37	529718,8162	4779699,8004
38	529717,9570	4779697,5594
39	529722,2957	4779696,2594

CUADRO DE REPLANTEO		
PUNTO	X	Y
40	529721,4176	4779694,1674
41	529724,7619	4779695,2241
42	529723,6586	4779693,2407
43	529717,1695	4779695,5048
44	529724,1231	4779692,6682
45	529721,0480	4779694,3205
46	529724,2586	4779692,9909
47	529722,6930	4779698,2393
48	529725,9031	4779696,9099
49	529733,3838	4779688,6981
50	529736,6808	4779690,5089
51	529735,6213	4779692,4369
52	529735,7202	4779692,6949
53	529735,9890	4779693,3961
54	529736,1859	4779693,9096
55	529719,2816	4779701,0144
56	529719,5503	4779701,7152
57	529700,2145	4779709,1276

OHARRAK:  
NOTAS:

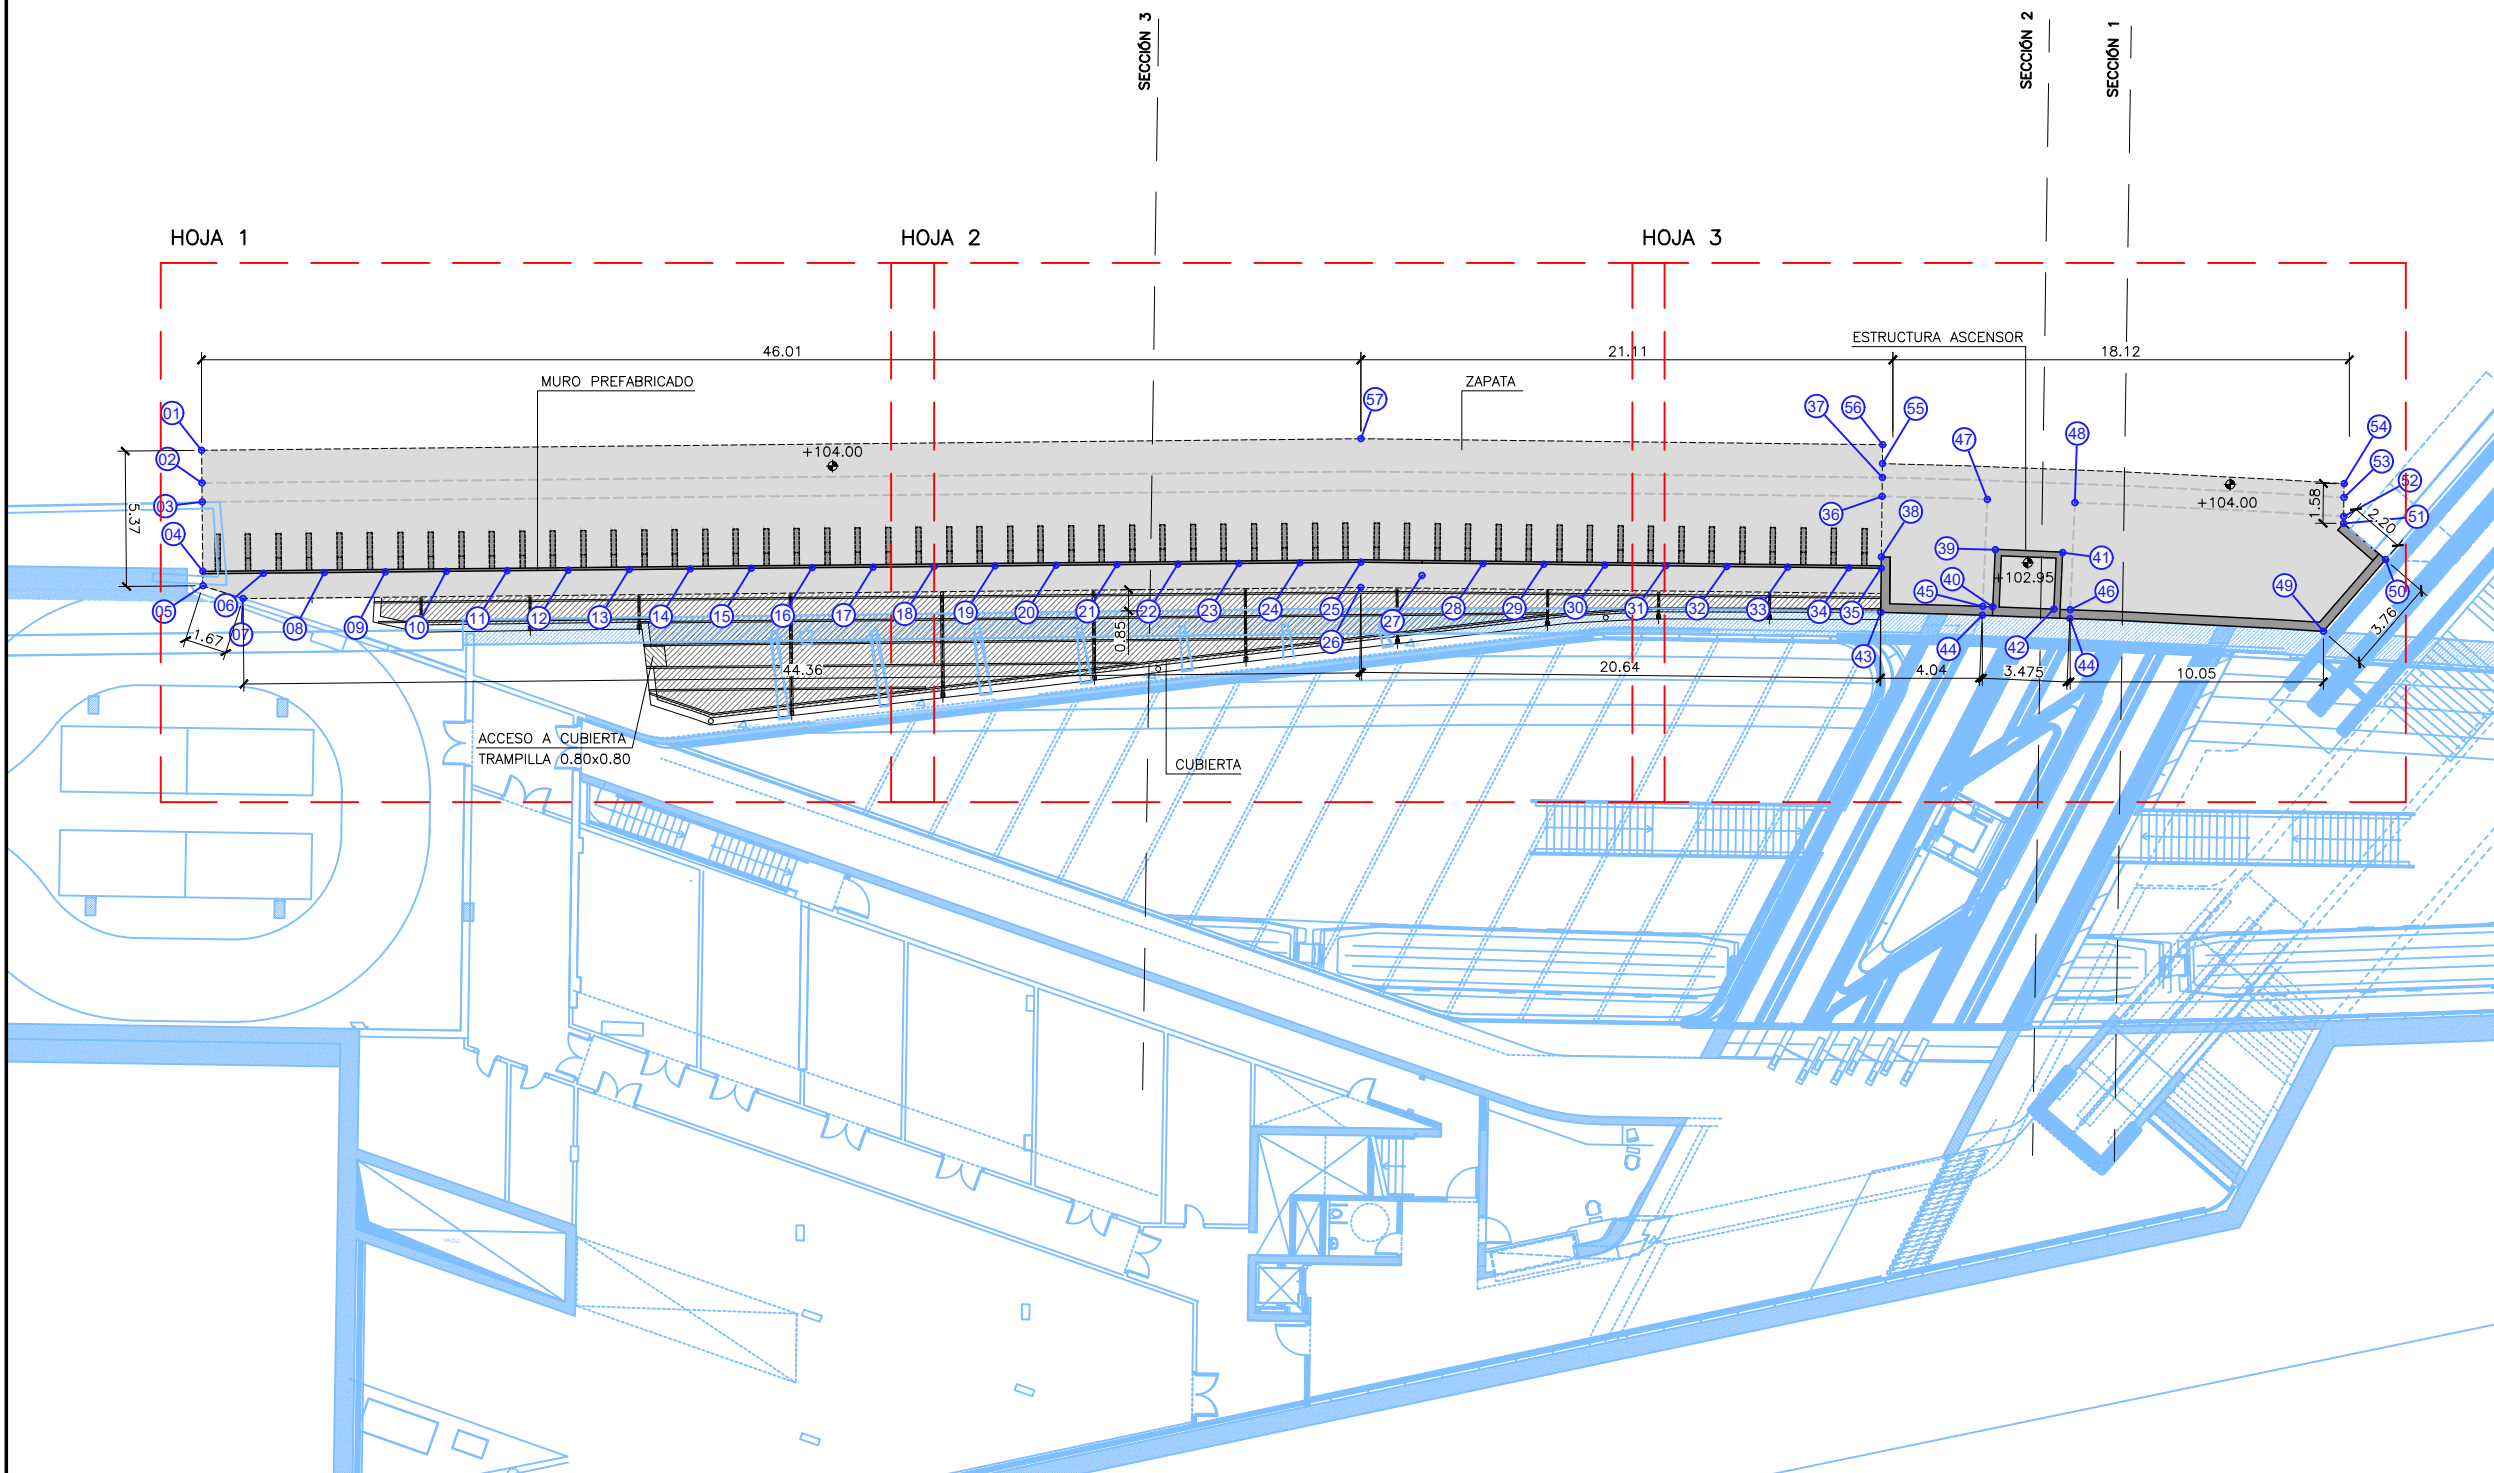

REV.	CLASE DE MODIFICACIÓN	FECHA	NOMBRE	COMP.	OBRA
A	PRIMERA EDICIÓN	Dic. 21	ESTEYCO	ETS	

BERRIKUSPENAK / REVISIONES

AHOLKULARIA / CONSULTOR	INGENIARI EGILEA INGENIERO AUTOR
ESTEYCO	I.L. MIGUEL BAÑARES DORADO ICCP
AHOLKULARIA ERREFERENTZIA REFERENCIA CONSULTOR	ERREFERENTZIA REFERENCIA
	1-AMD-20-006-A